
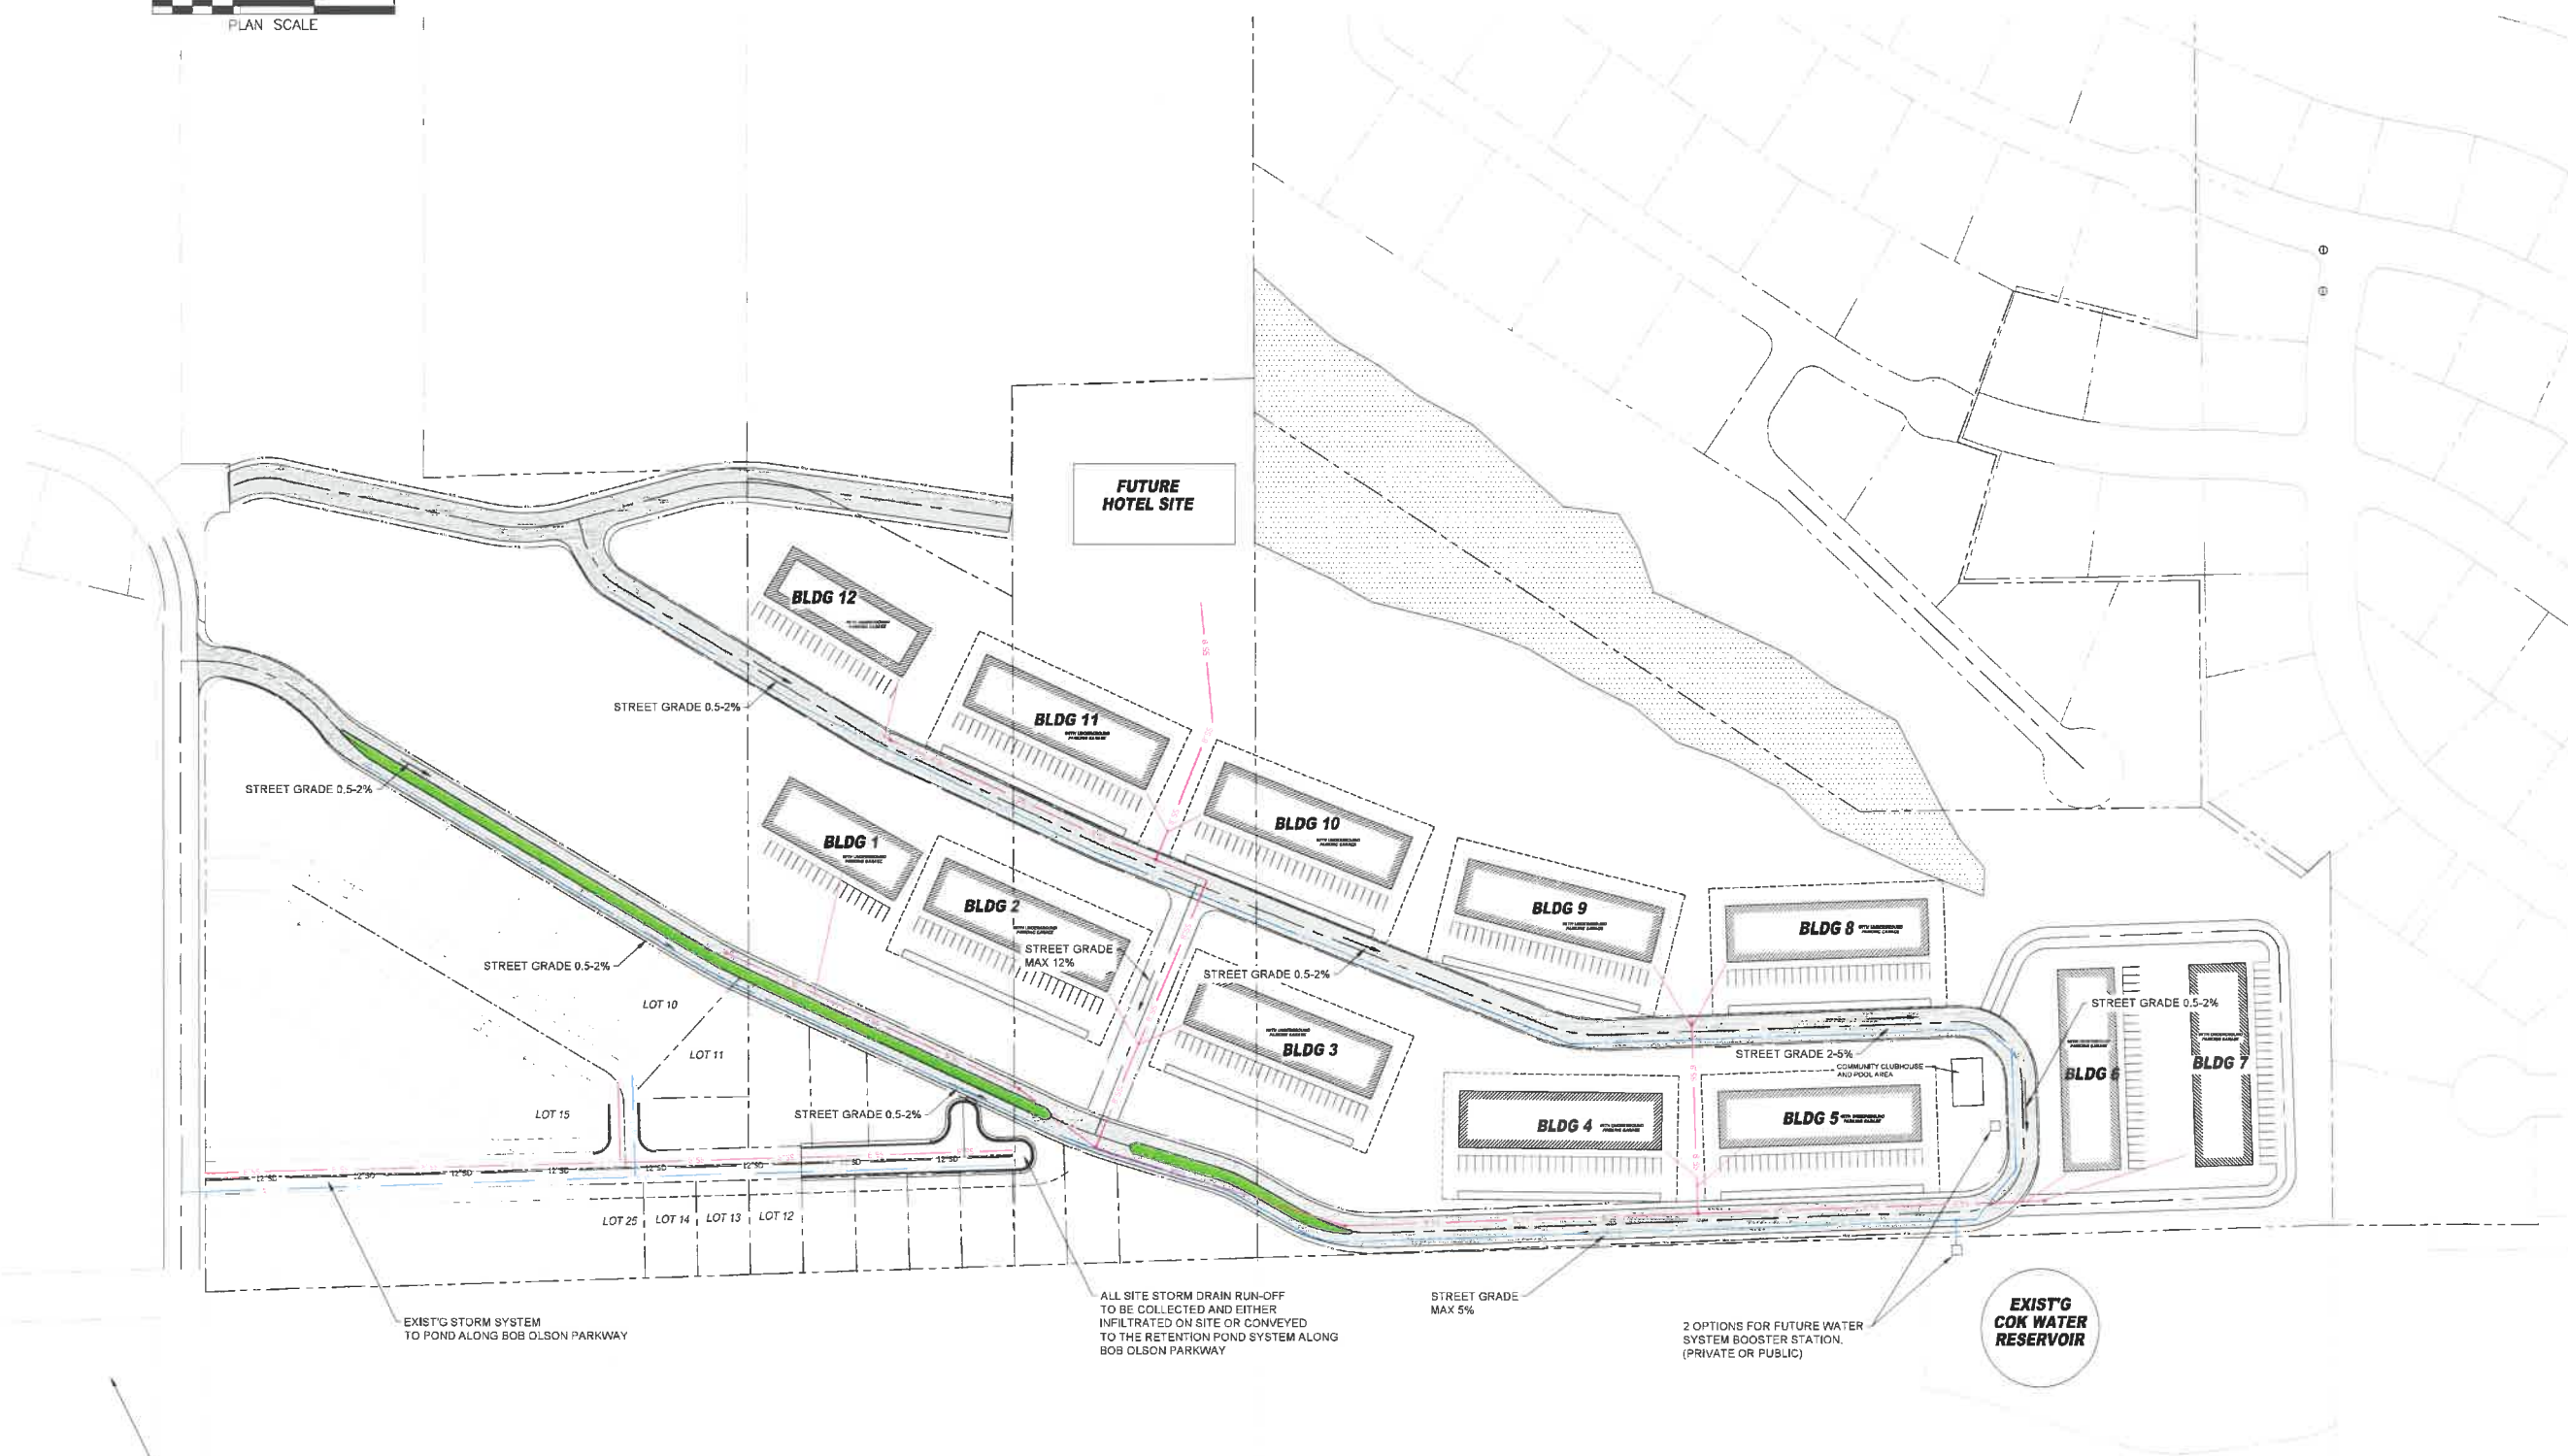


CITADEL SOUTH ESTATES CONCEPTUAL DESIGN

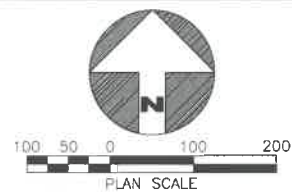

CONCEPTUAL LAYOUT
SCALE: 1"=100'

J.A.C.E.
JENSEN & ASSOCIATES CONSULTING ENGINEERS
MEDFORD OR & KENNEWICK WA
JEFF (509) 302-7824
Web Site: www.JENSEN-Engineering.NET
Email: JENSEN-ENGINEERING@OUTLOOK.COM
Owner: J.S.U.
Designed by: J.S.U.
File Path: C:\Users\jchaivallo\Documents\2022\2022-13 Citadel South Estates Plan\DWG 811.rvt

1977 - 2022
45
YEARS OF QUALITY
AND VALUE
Jensen & Associates
Consulting Engineers

Rev	Date	Description

CITADEL SOUTH
OVERALL UTILITY PLAN
PROPOSED STREET LAYOUT
JOSE CHAVALLO



CITY OF KENNEWICK PUBLIC WORKS DATE
NOTE: ALL UTILITY LOCATIONS ARE APPROXIMATE. CONTRACTOR SHALL VERIFY EXACT LOCATIONS WITH UTILITY COMPANIES PRIOR TO TRENCHING.

CALL 2 BUSINESS DAYS BEFORE YOU DIG: 811

Date: **8/1/2022**
Project Number: **2022-13**
Sheet Number: **C1 OF 1**